


LEGEND

- A - START UP AIR RELEASE VALVE
- B - CONTINUOUS AIR RELEASE VALVE
- C - BUTTERFLY VALVE
- D - PRESSURE RELIEF VALVE
- E - CHECK VALVE
- F - VERTICAL TURBINE PUMP
- G - SUBMERSIBLE JOCKEY PUMP
- H - PUMP CONTROL PANEL
- I - CONCRETE WET WELL
- J - PRESSURE GAUGE
- K - PRESSURE TRANSDUCER
- L - ADJUSTABLE LEVELING LEGS
- M - ISOLATION VALVE
- N - SCH. 40 STEEL HEADER
- O - ACCESS HATCH

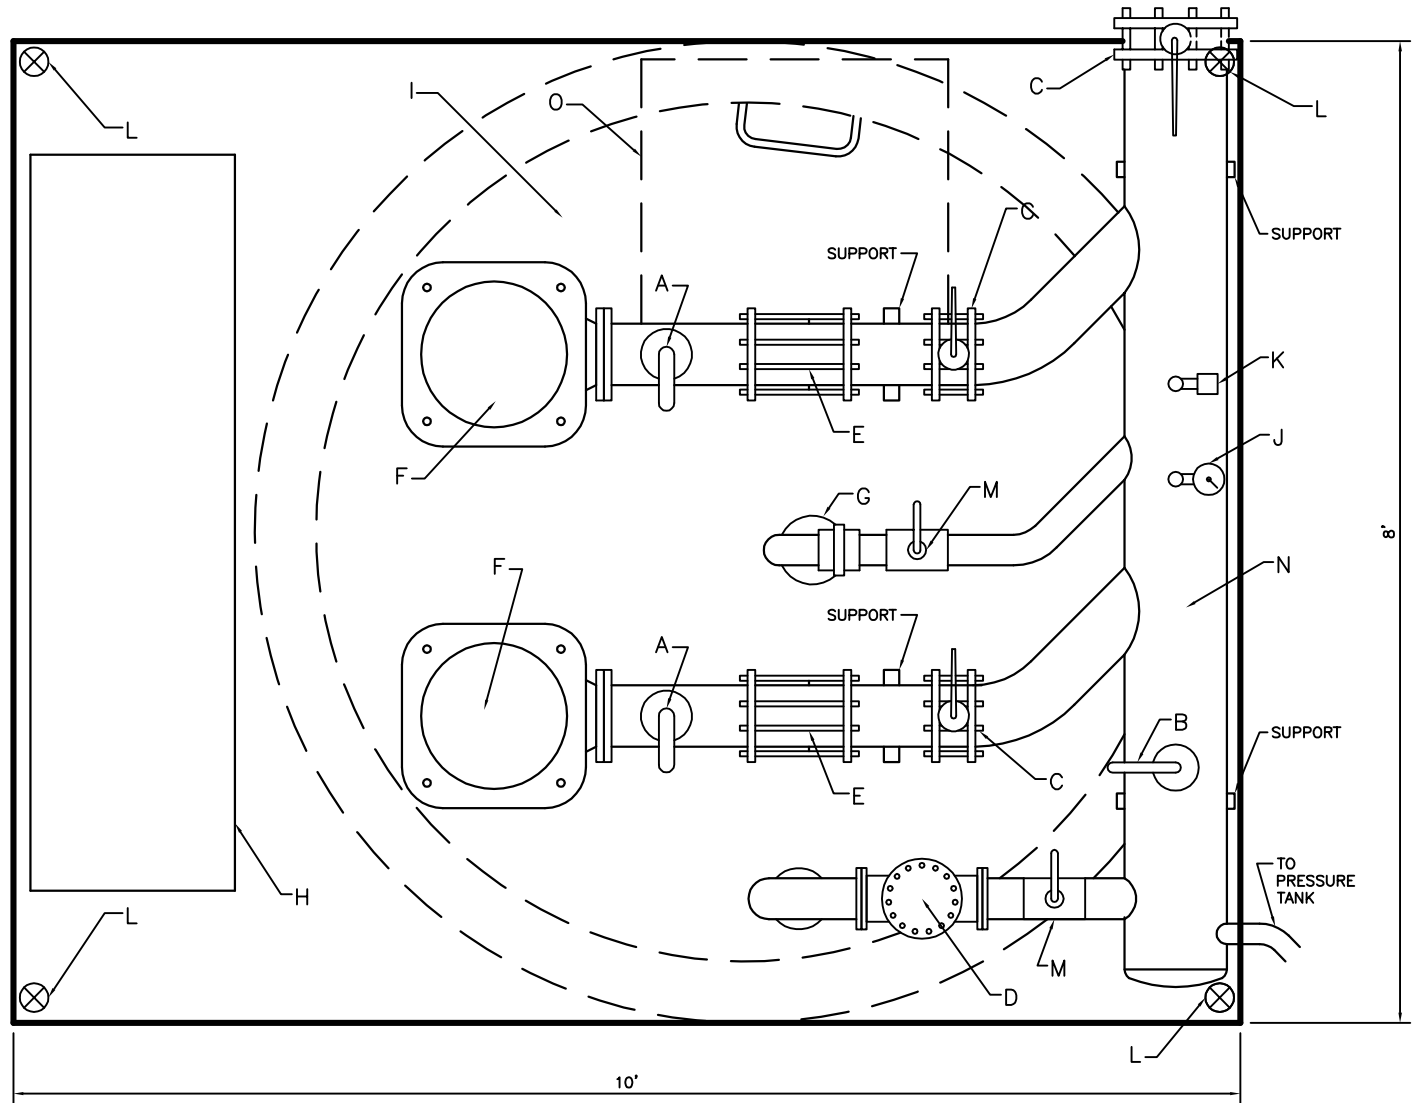

TWO PUMPS ON 8' x 10' PRE FABRICATED SKID

BLUEGRASS
IRRIGATION CONSULTING
403-328-5856

DESIGN BY: TEB

DATE: 03/28/07

SCALE: NTS

DWG. # 03WL